




Elevation 1

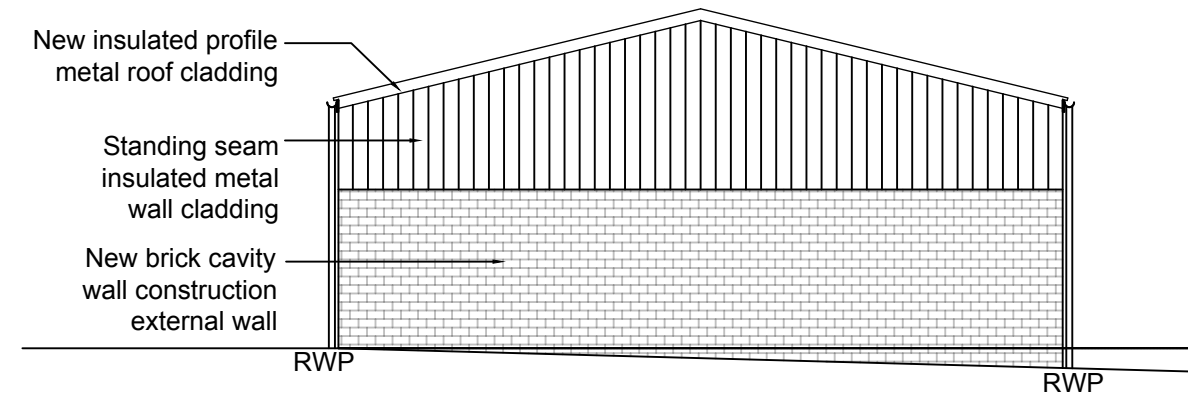

Elevation 2

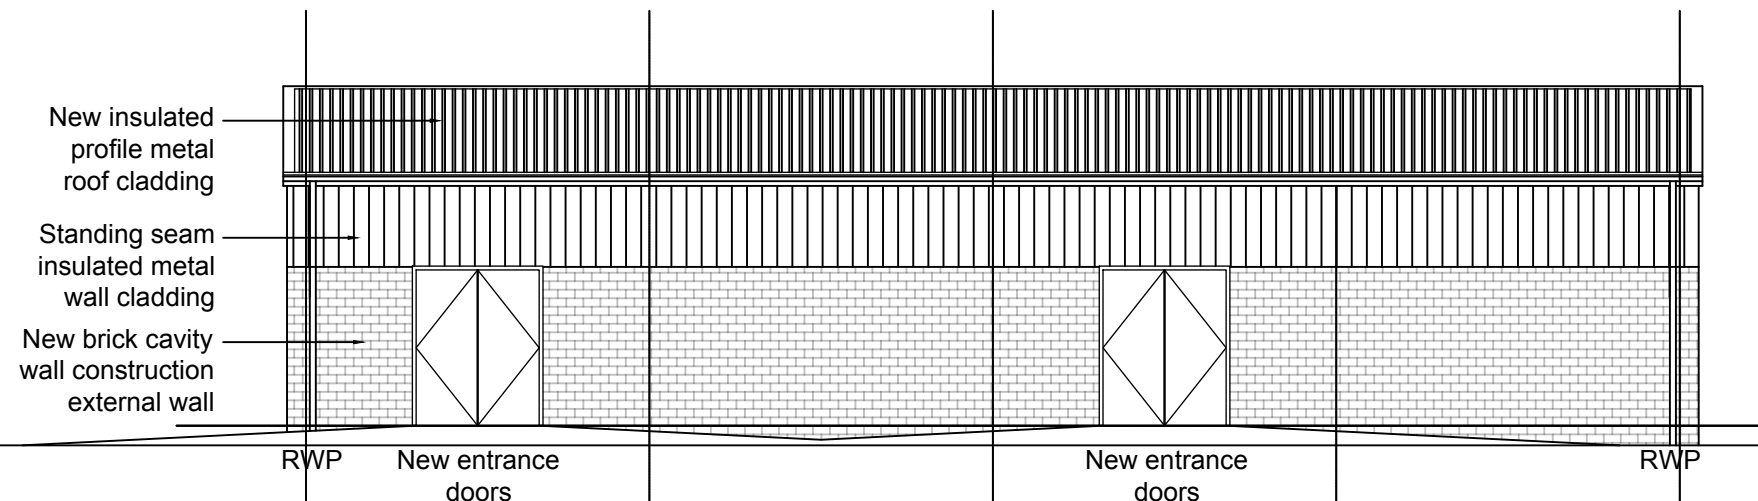

Elevation 3

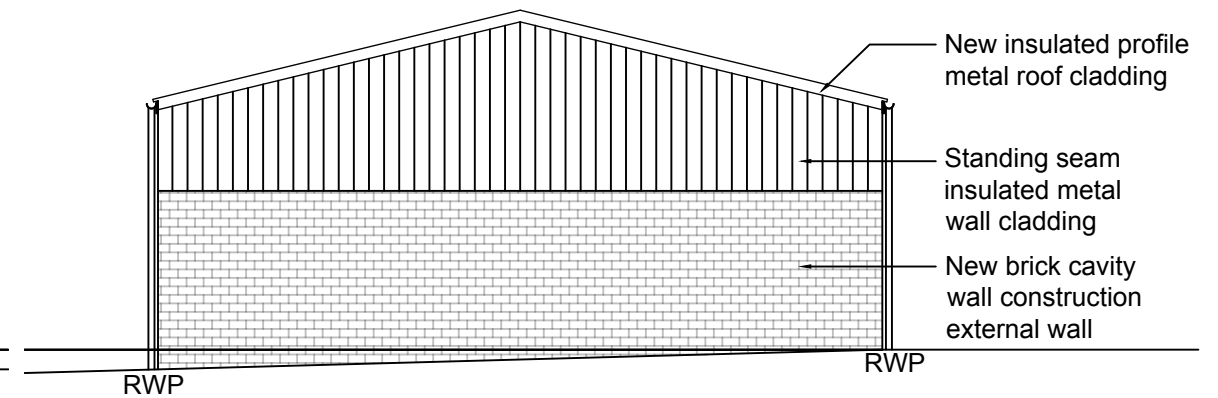

Elevation 4



Project: King James College Existing Building Refurbishment	Drawing: Proposed Elevations No Extension - Option A
Client: King James College	

		Date: December 2018	Scale: 1:100 @A3
		Drawn By: BD	Status: Sketch
		FM Project No.	Dwg. no.
			002
		Rev.	A
General revisions	26.06.19	BD	A
Revisions	Date	Sig.	Rev.