




Elevation 1

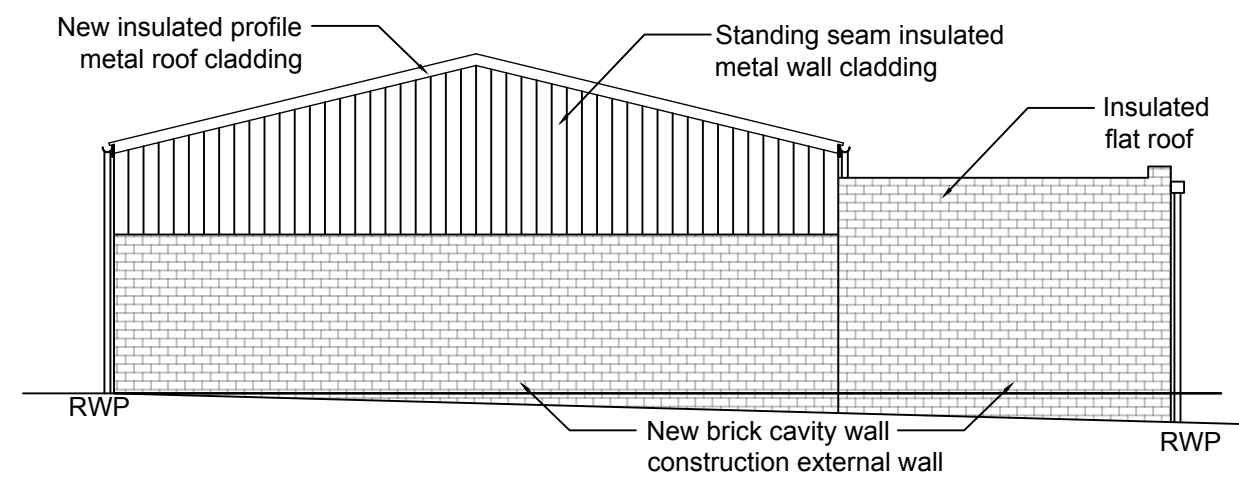

Elevation 2

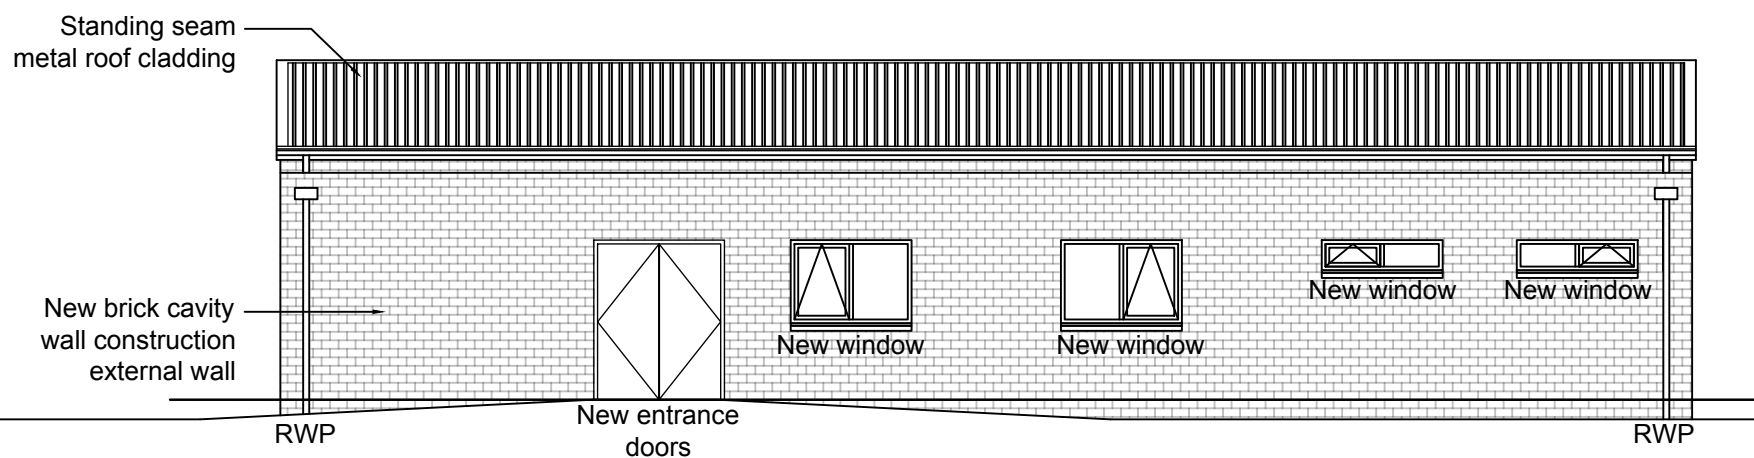

Elevation 3

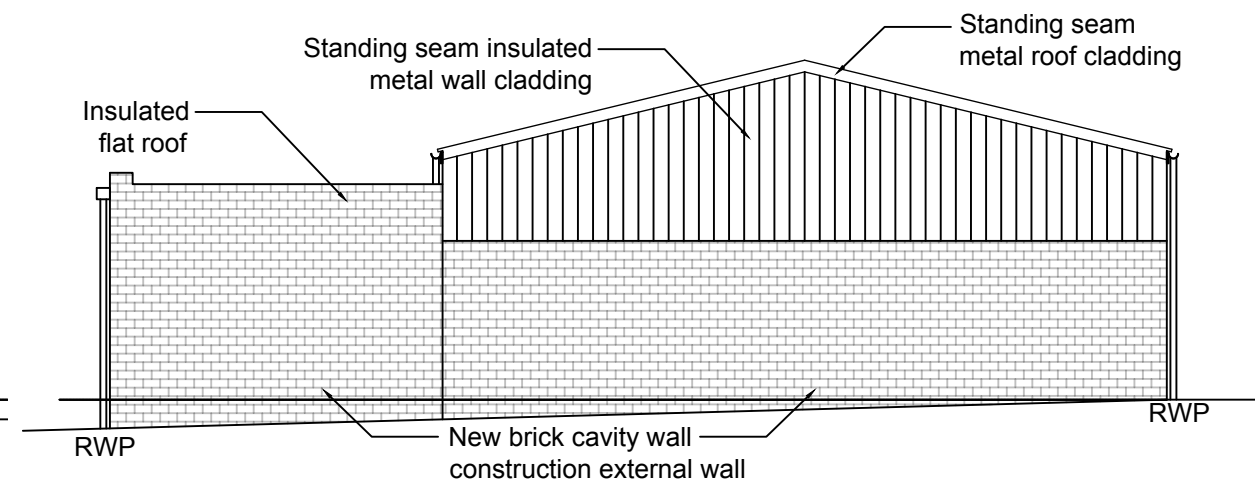

Elevation 4



Project: King James College Existing Building Refurbishment	Drawing: Proposed Elevations Extension - Option B
Client: King James College	

Date: December 2018	Scale: 1:100 @A3
Drawn By: BD	Status: Sketch
FM Project No. -	Dwg. no. 007
Revisions	Rev. -